

N 394,750 E 2,114,250

N 393,750 E 2,114,250

CO-OP MINING CO.
HUNTINGTON, UTAH

POST-MINING TOPOGRAPHY

SCALE: 1" = 50'
DRAWN BY: C. Reynolds
DATE: 5/22/91

BEAR CANYON PLATE 5-6D

N 393,250



RECEIVED
FEB 07 2006
UTAH DIVISION OF CONSERVATION

MATCH LINE C-C

| REV. | DATE | REMARKS | APPR. |
|------|----------|--|-------|
| 1 | 12-23-91 | RETAINED HIGHWALLS REMOVED | |
| 2 | 10-13-01 | Added Cross-Sections, Corrected Bat Entry, Removed Permit Batery (01A) 111-13-01 | |
| 3 | 8/01/02 | Changed name from 3-20 to 5-6D | |
| 4 | | | |
| 5 | | | |
| 6 | | | |
| 7 | | | |
| 8 | | | |
| 9 | | | |
| 10 | | | |

N 393,500

LEGEND

Cross-Sections (Appendix 3D)

DISTURBED AREA

CONTOUR LINE

PERMIT BOUNDARY

SECTION LINE



RECLAIMED ROADS

DRAINAGE

RECONTOURED AREAS ARE DRAWN TYPICALLY AT 5 FT. AND 10 FT. CONTOUR INTERVALS

SEE PLATE 7-7 FOR POST-MINING DRAINAGE

SEE PLATES 2-4 FOR PRE-1977 DISTURBANCE

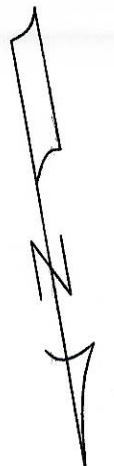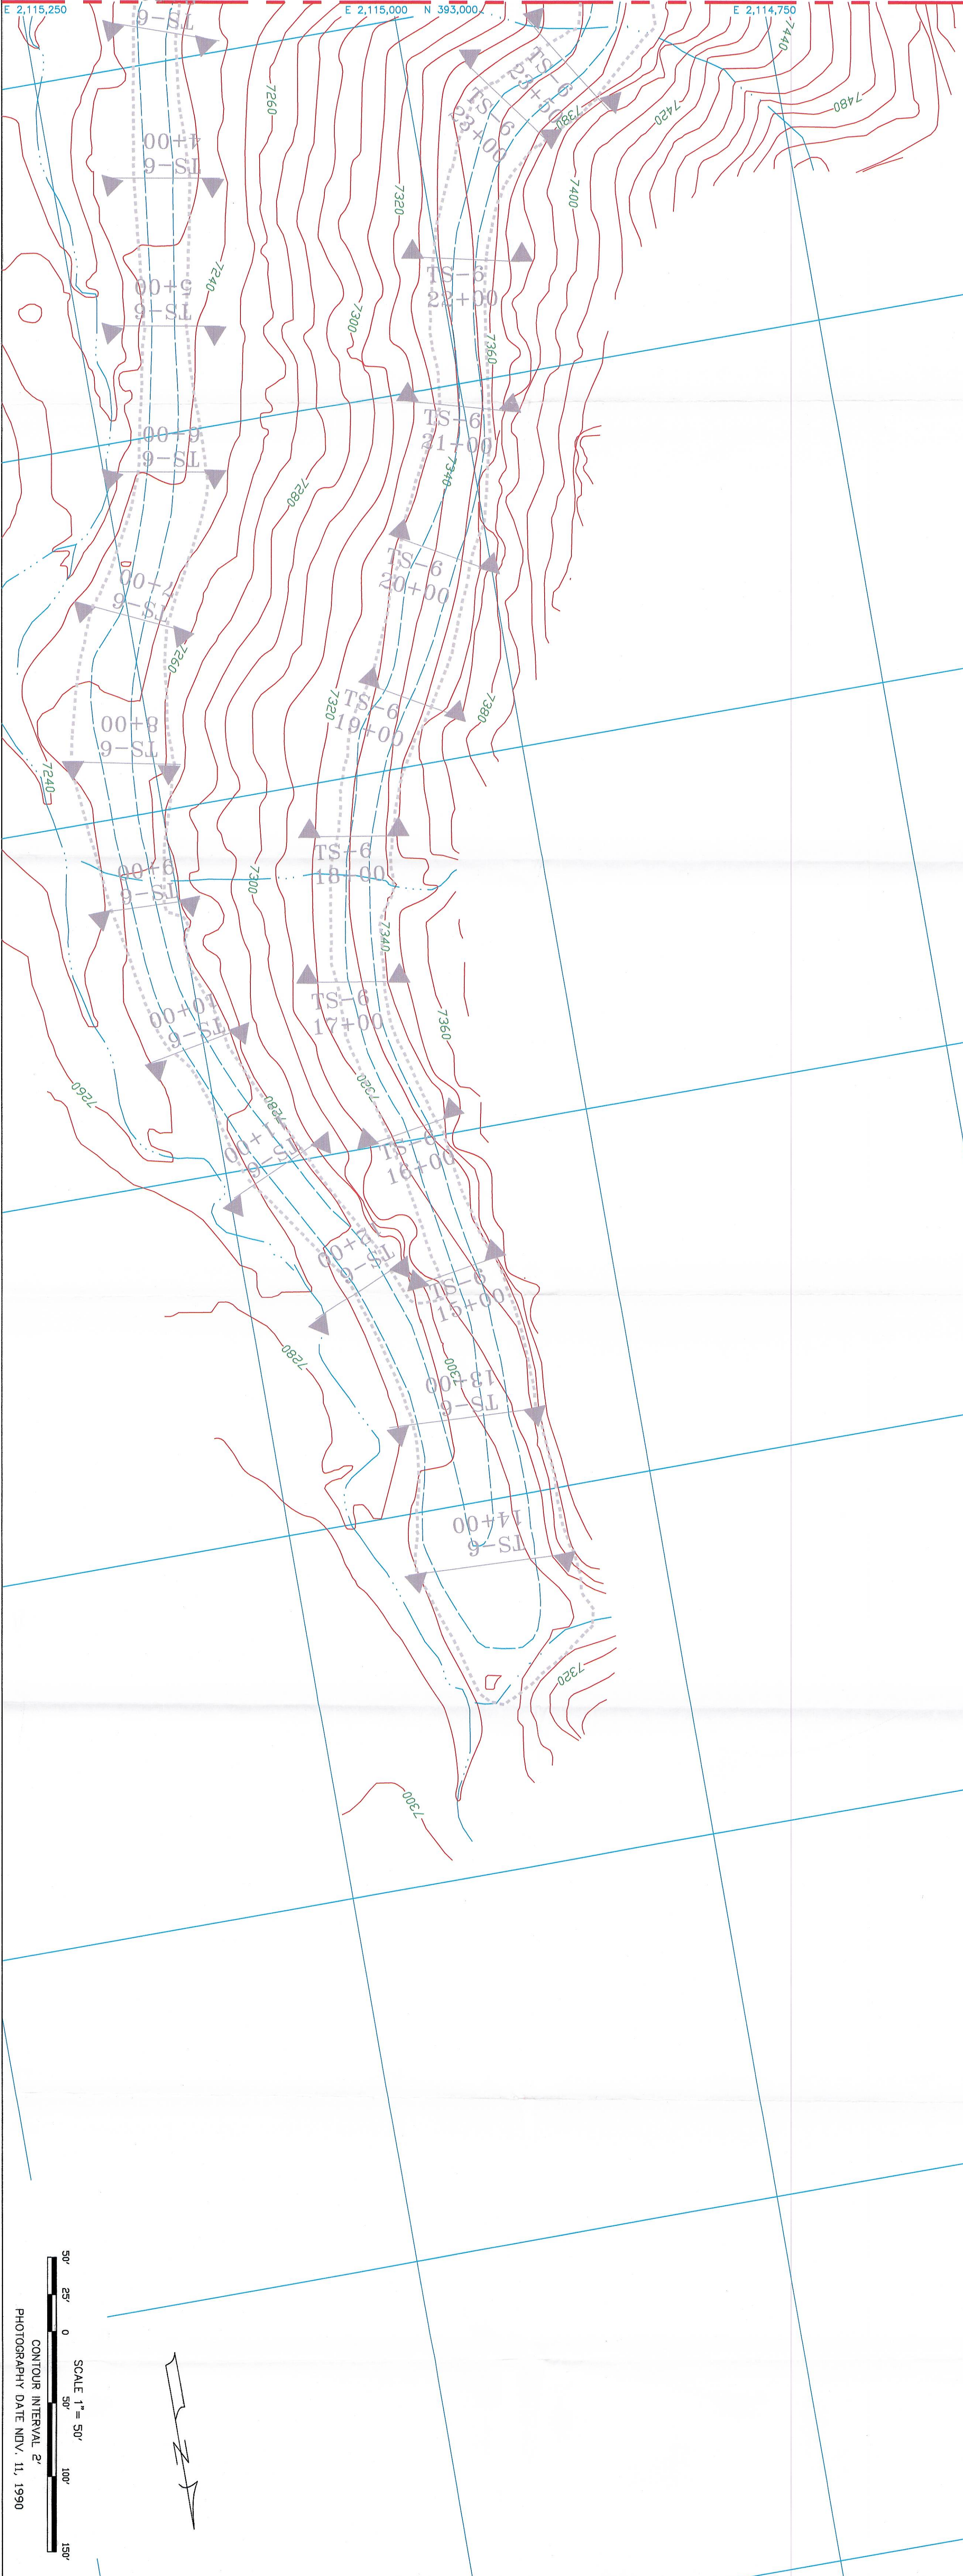

SCALE 1" = 50'
CONTOUR INTERVAL 2'
PHOTOGRAPHY DATE NOV. 11, 1990